



## Massie to Arlington

100' ROW; 4= lanes and grass median.

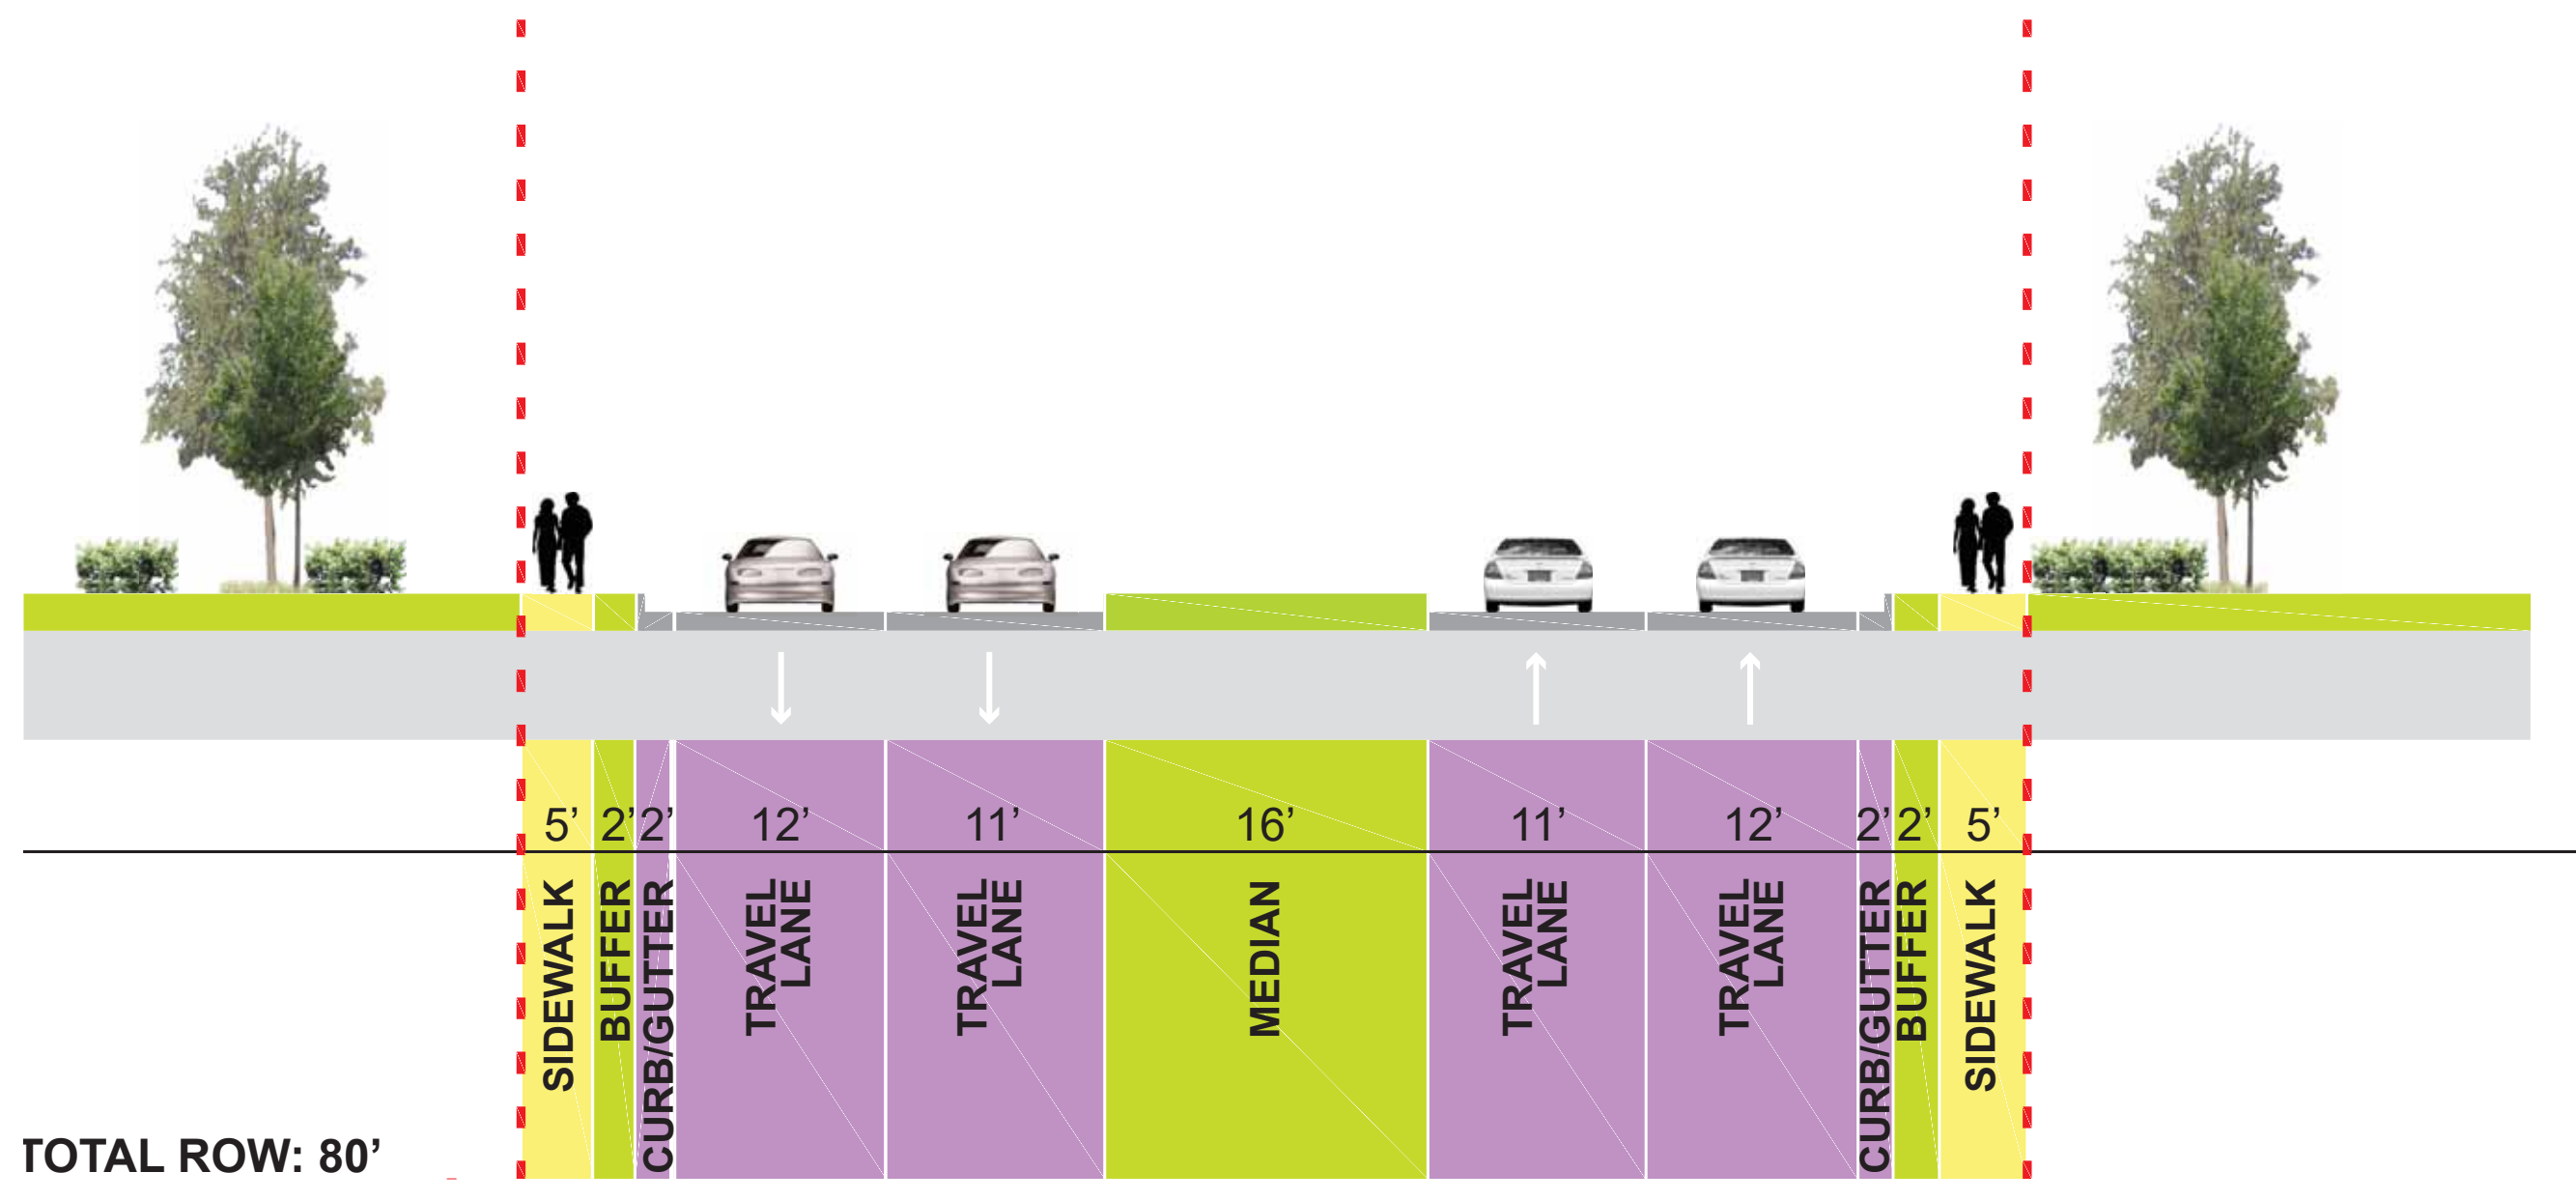


## Lambeth to Massie (at pedestrian bridge)

Railroad bridge to Massie Road is 60' ROW to 100' at Massie; 3 lanes.

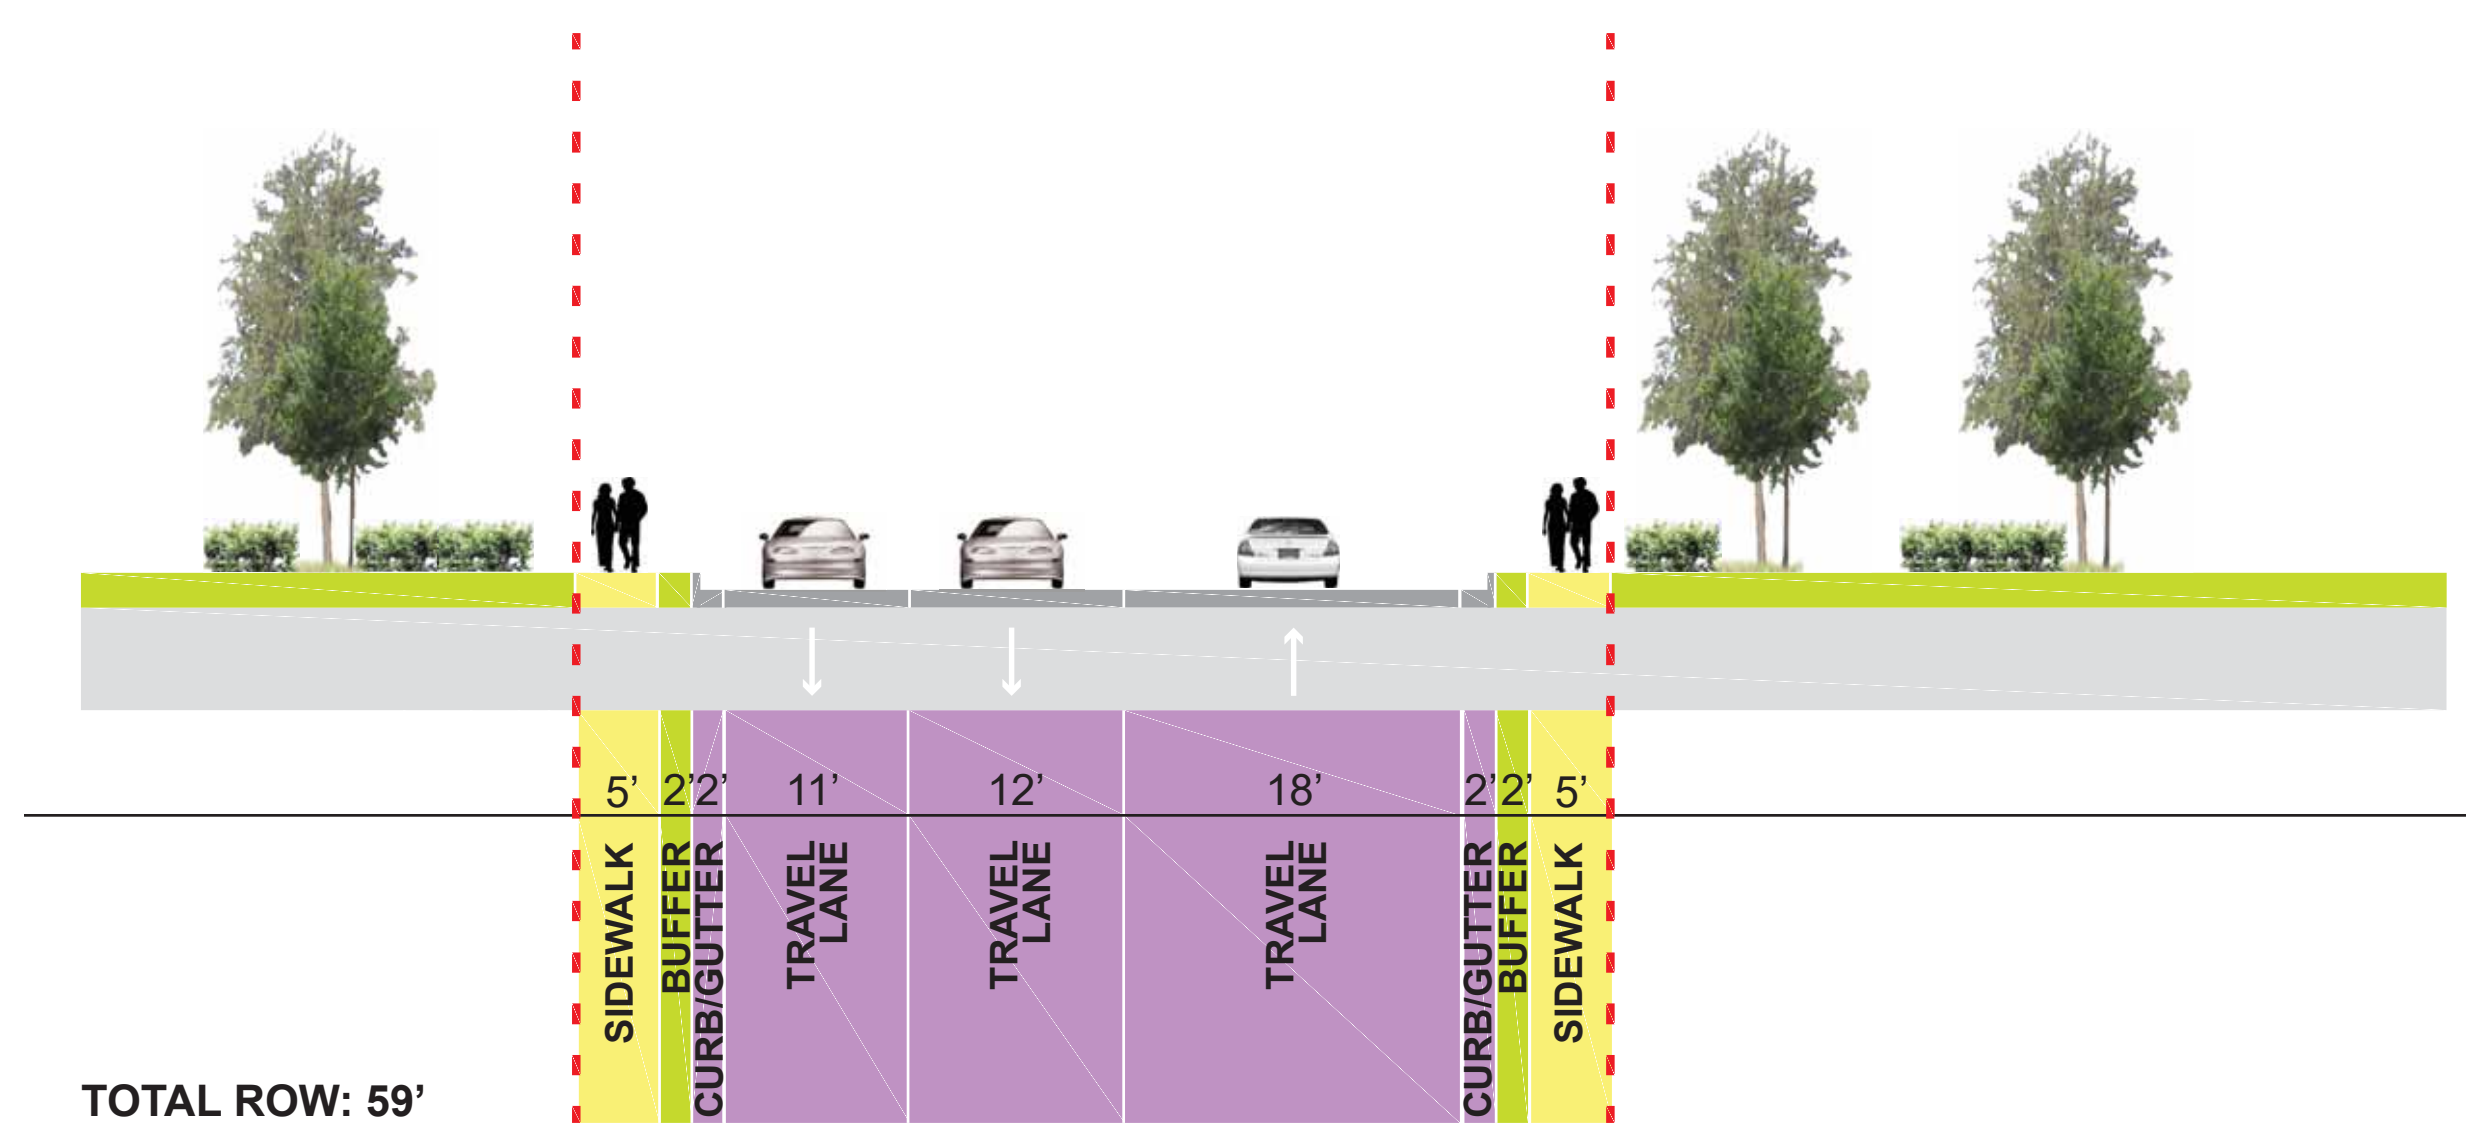


## Railroad Bridge

Railroad bridge column to column is 40'

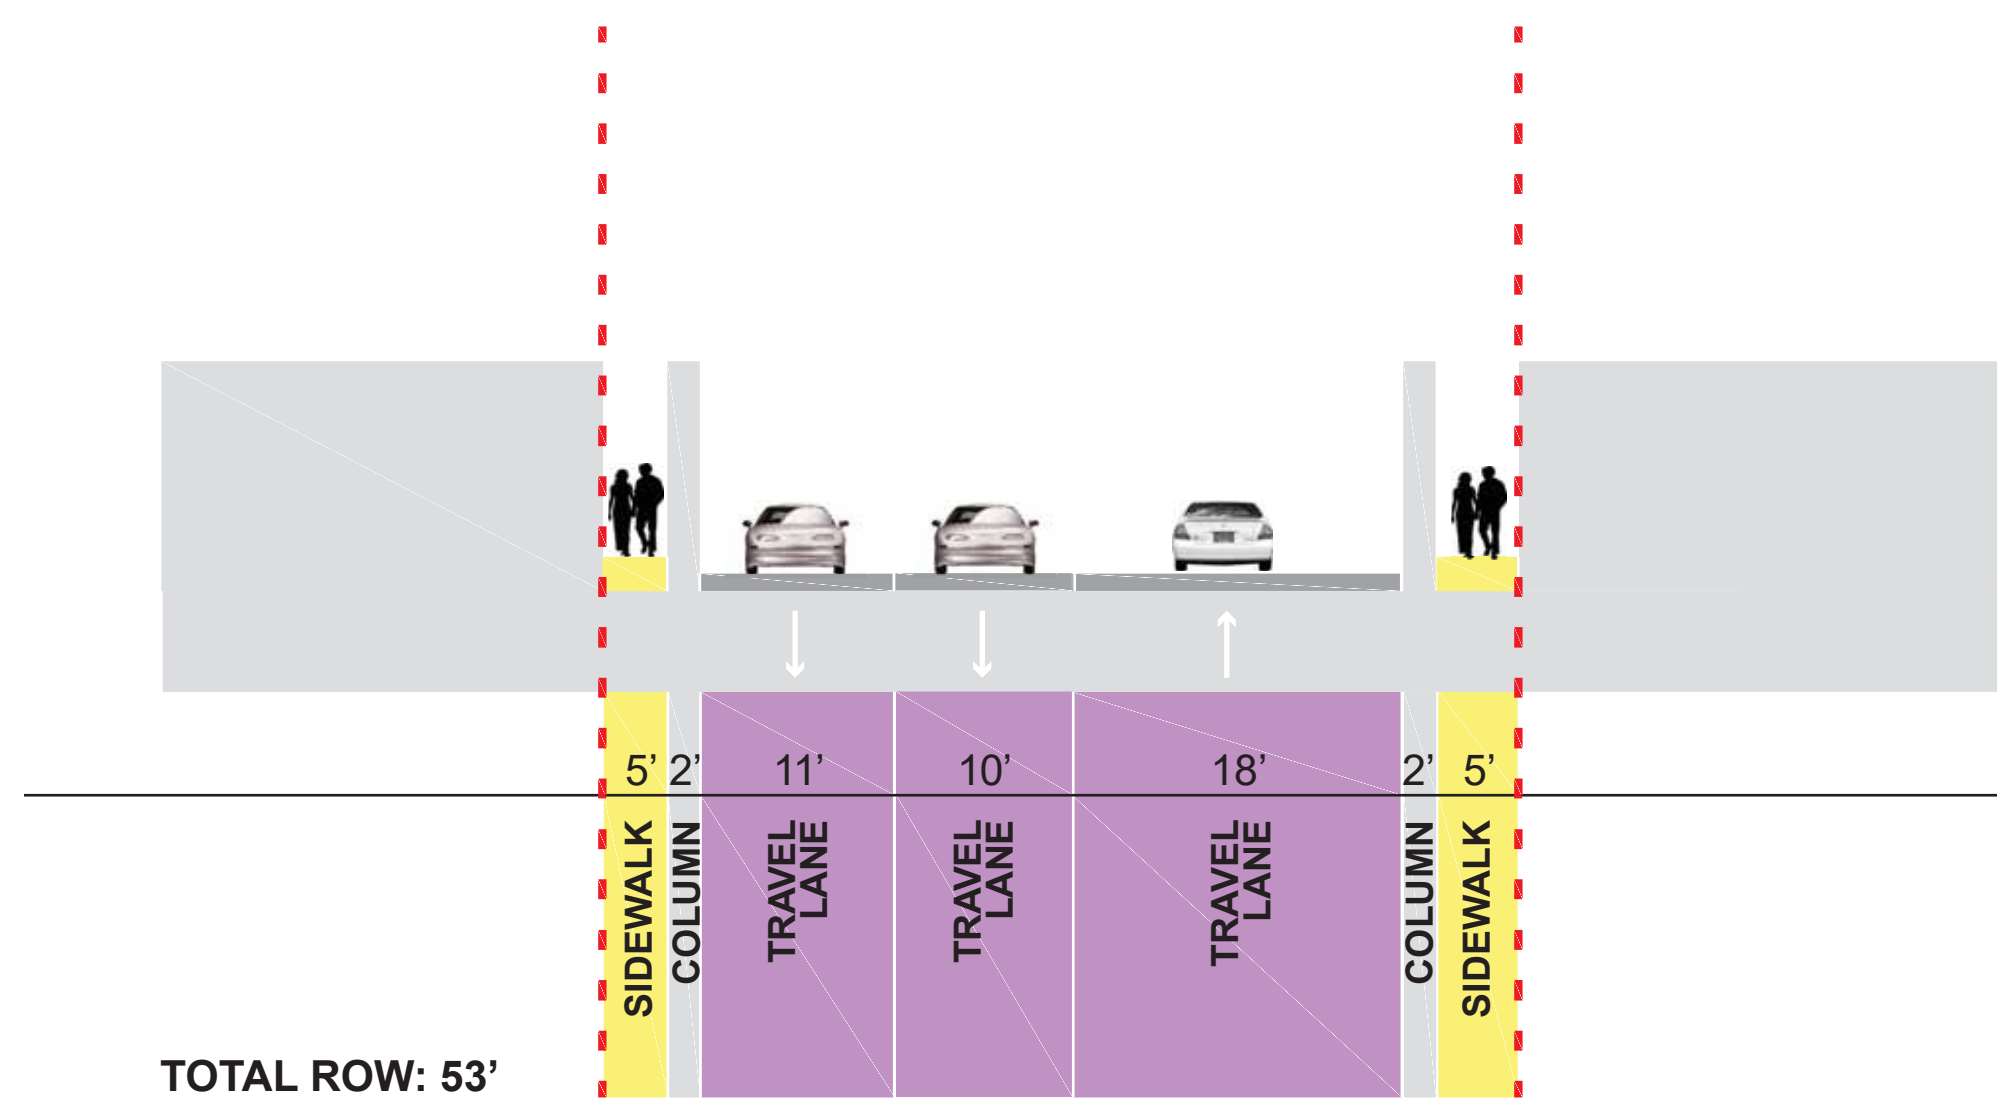

## Ivy to Railroad Bridge

Ivy Rd to RR bridge 60' ROW; 3 lanes

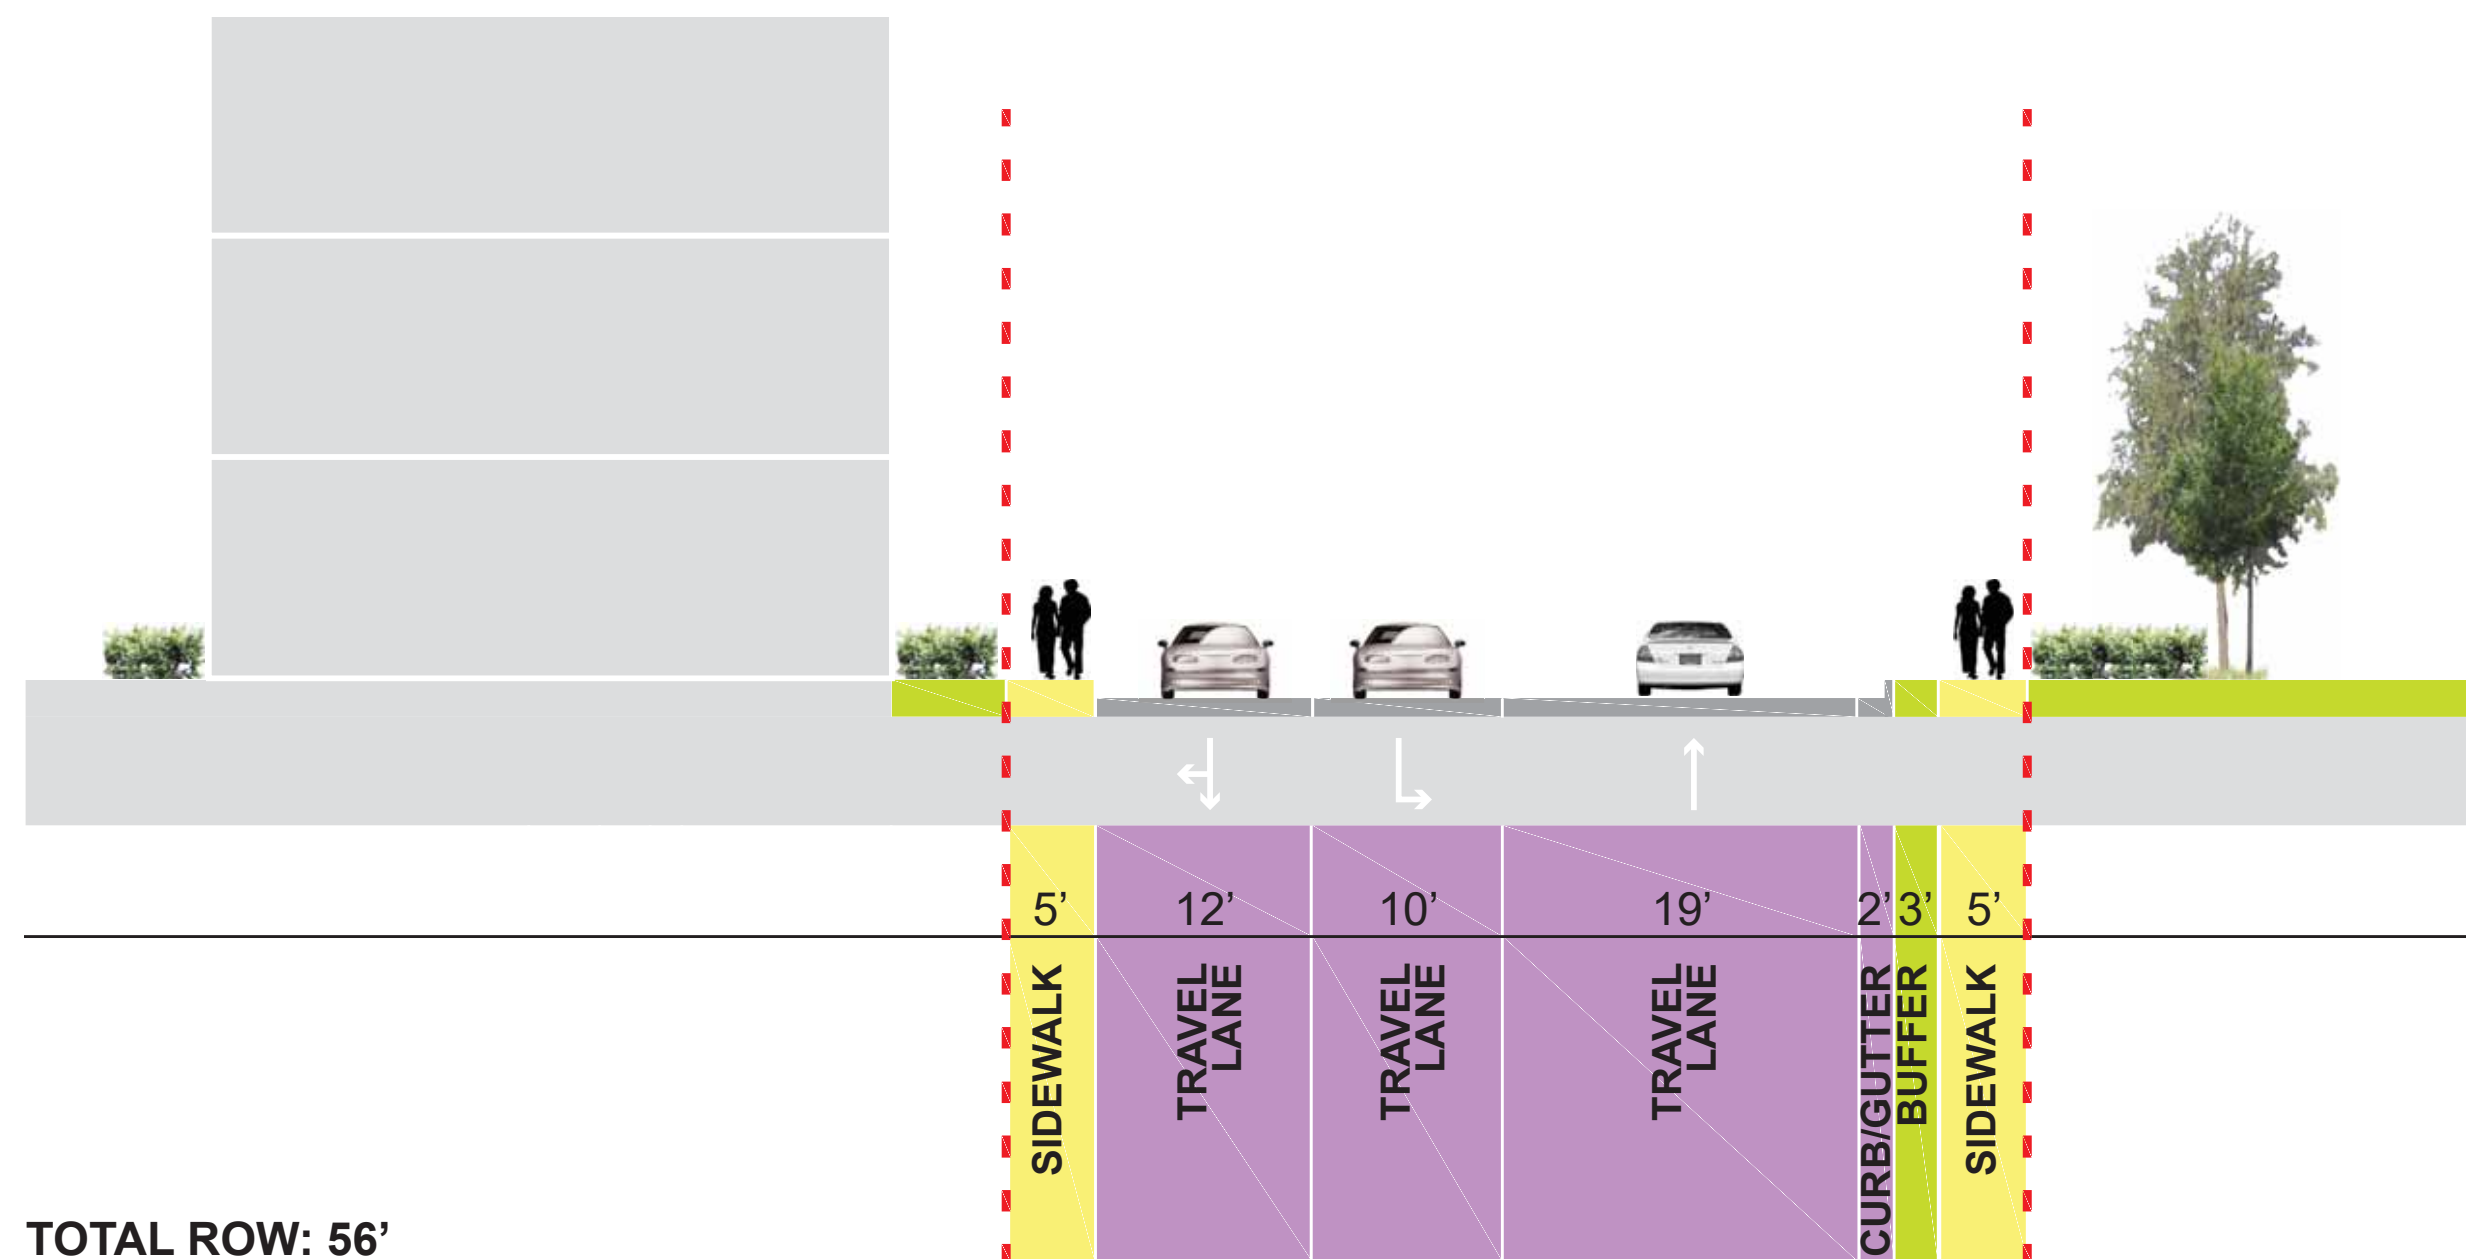

## Segments of Emmet

Emmet Street has different characteristics. The sections on the left depict these different segments of Emmet as they currently exist. Note the color code for matching street cross-section to segment.

