




# Emmet Street Typical Sections

## Emmet Street Streetscape Improvements




**NOTE: All sections oriented looking north with the foreground to the south**

### Adjacent to Ivy Corridor Development

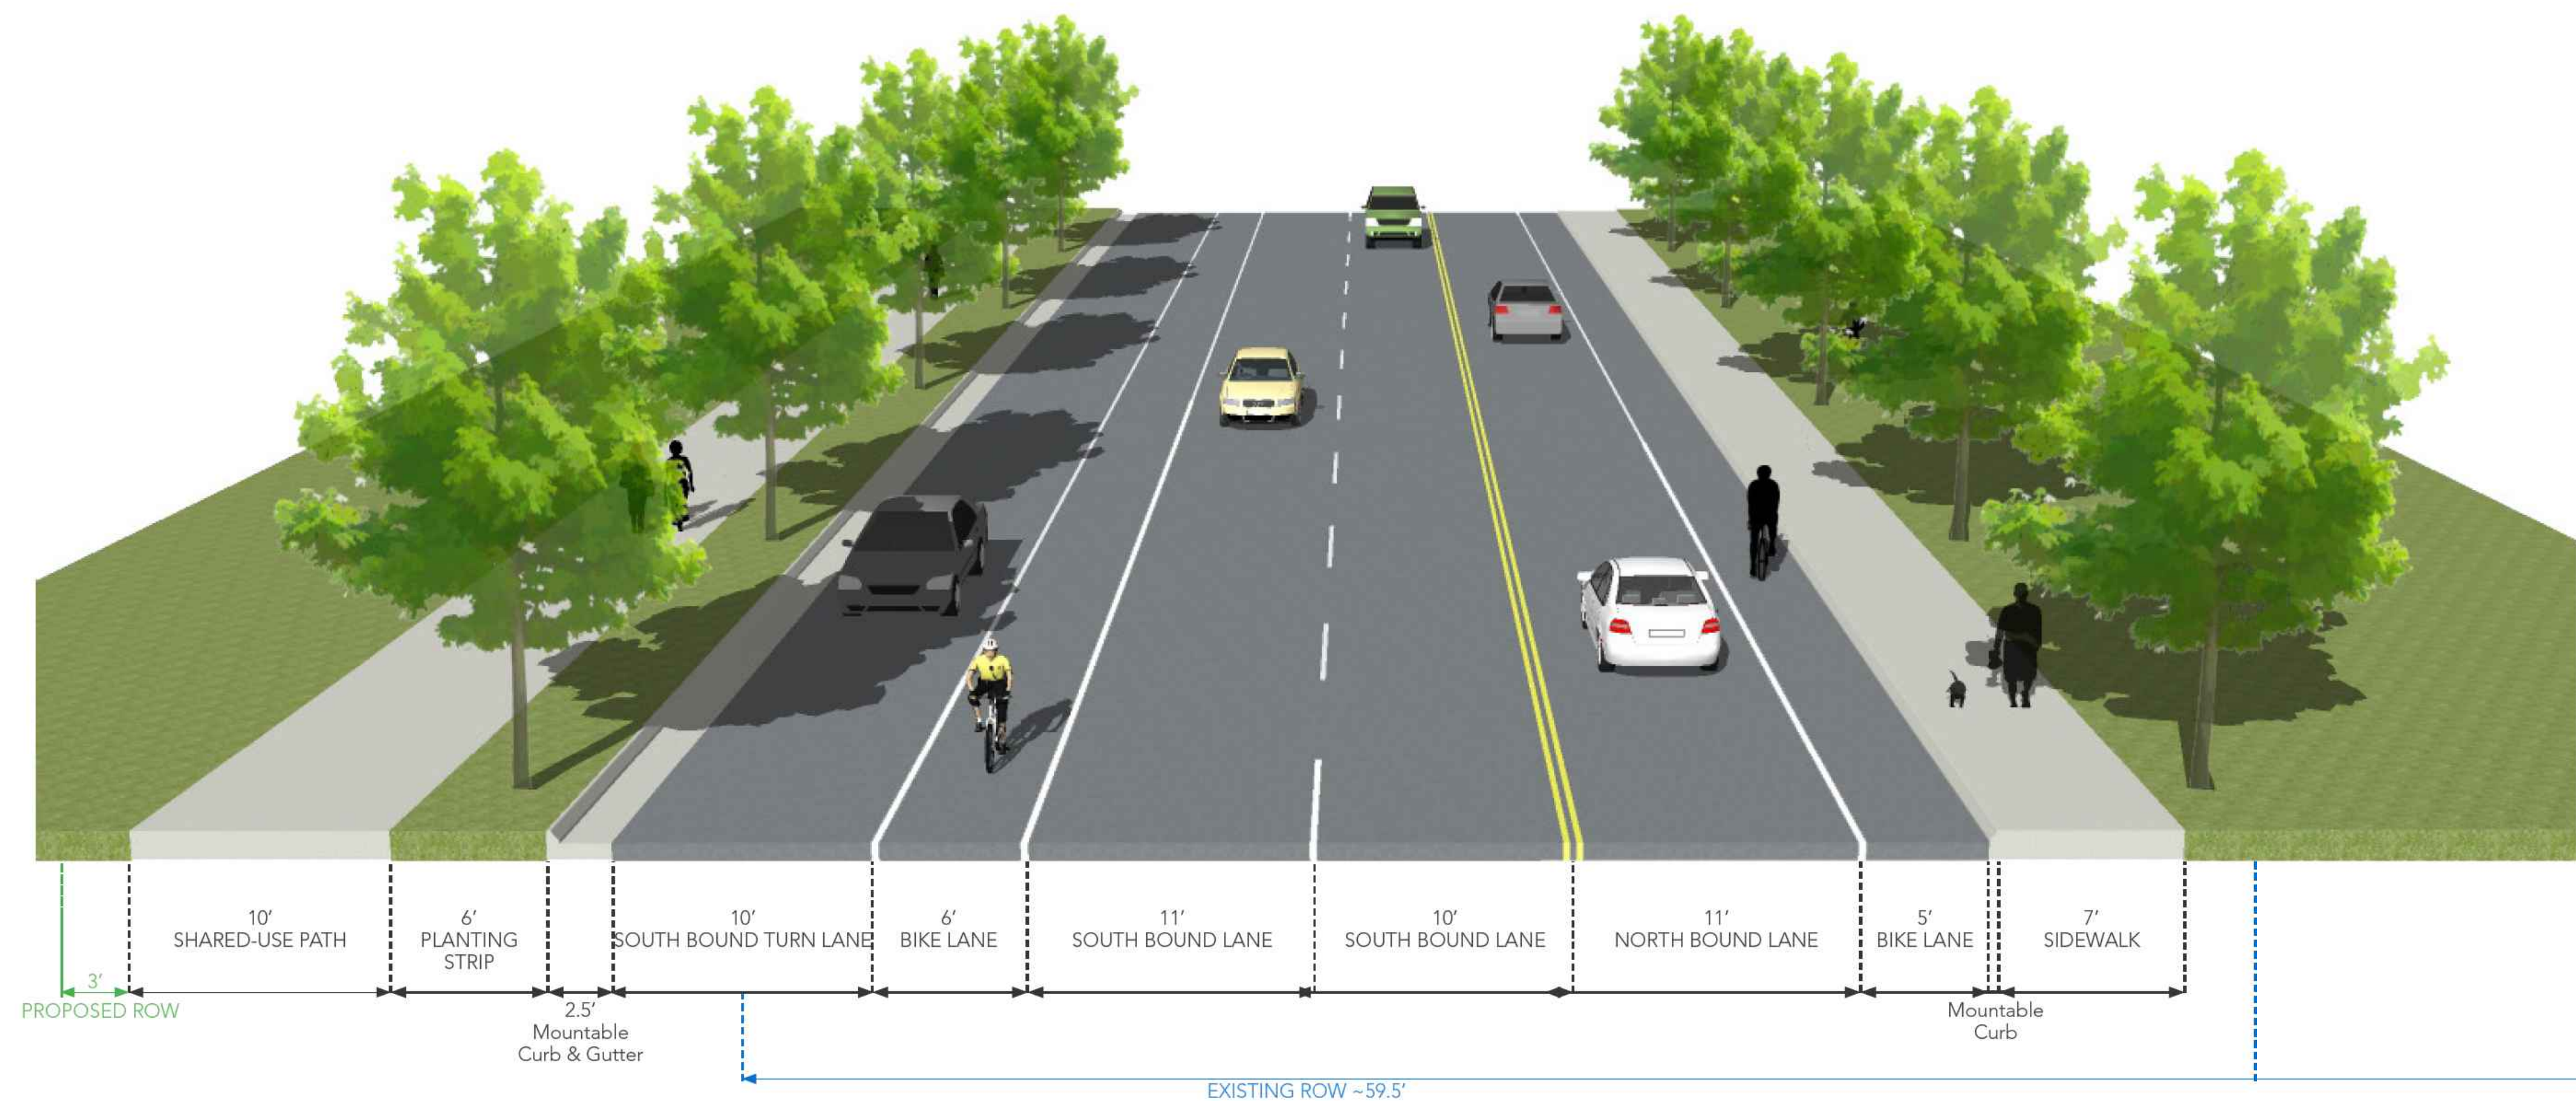

### From Massie to Arlington, Shifted Section

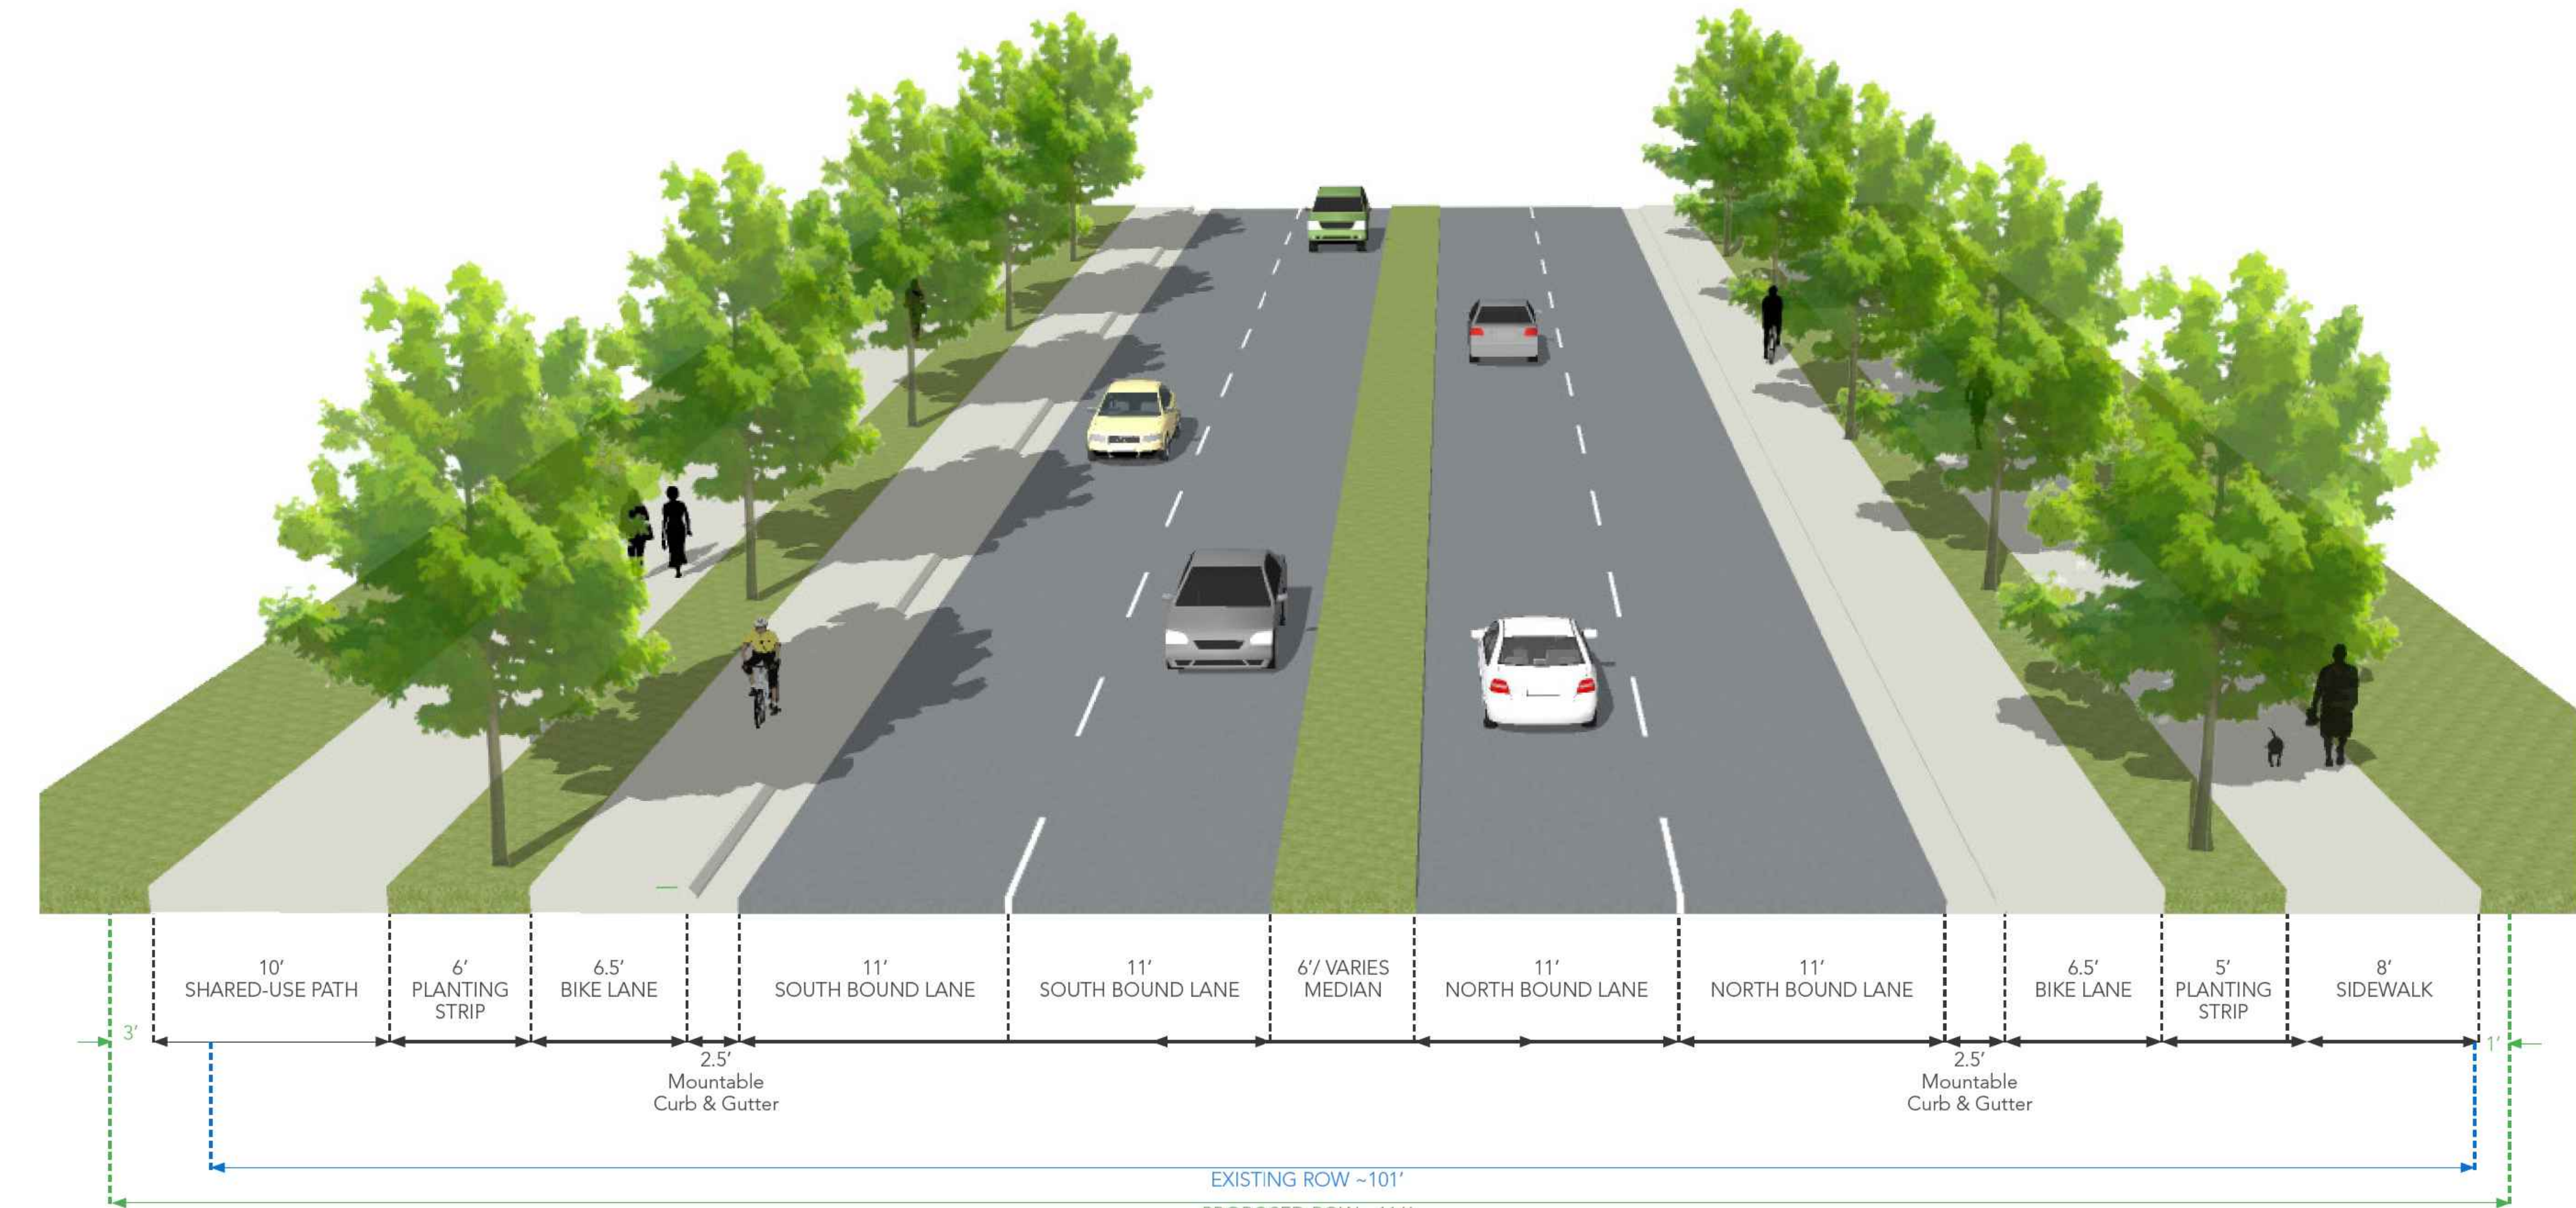

### Railroad Tunnel Underpass



### From Massie to Arlington, Typical Section

